

Northland 1




Two Story
27'-6" x 59'-8"
3 Bedrooms / 2 Baths

1571 Ledgedale Rd • Lake Ariel PA 18436
Phone: 570-698-8717 • www.fivestarmod.com




**FIVE STAR
MODULAR INC.**

Building Dreams

 

FIVE STAR MODULAR INC.
 1571 Ledge Dale Rd.
 Lake Ariel, PA 18436
 Phone: 570-698-8717
www.fivestarmod.com

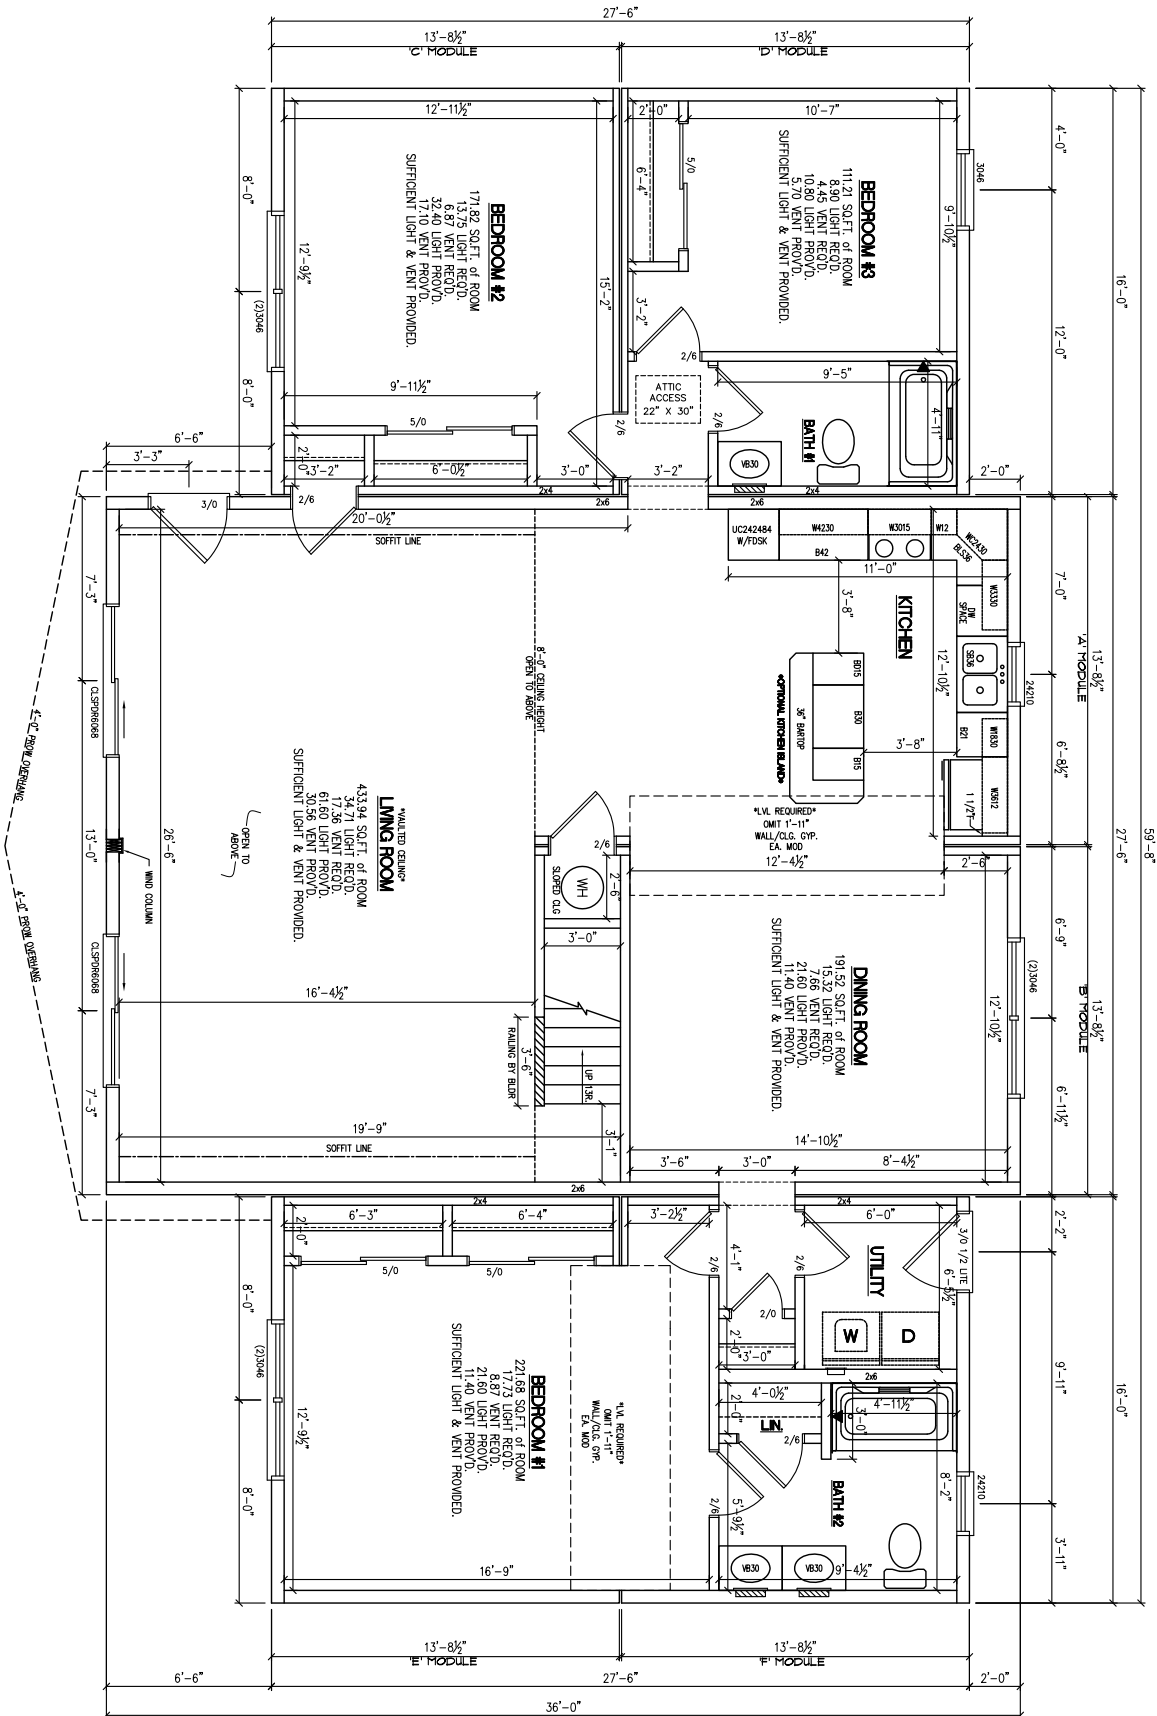

S#mm/C#mm


SCALE: 1/8" = 1'-0"

PAGE 8


1ST STORY FLOOR PLAN

BUILDER			
CUSTOMER/PROJECT			
ADDRESS			
CITY	STATE	ZIP	
COUNTY	SNOW LOAD (LBS)	WIND SPEED (MPH)	
ORDER NO	SERIAL NO	SQFT	TYPE
FILE NAME			
NORTHLAND I			

DATE	REVISION	BY

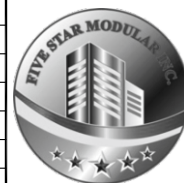

FIVE STAR MODULAR INC.
 1571 Ledge Rd.
 Lake Ariel, PA 18436
 Phone: 570-698-8717
 www.fivestarmod.com

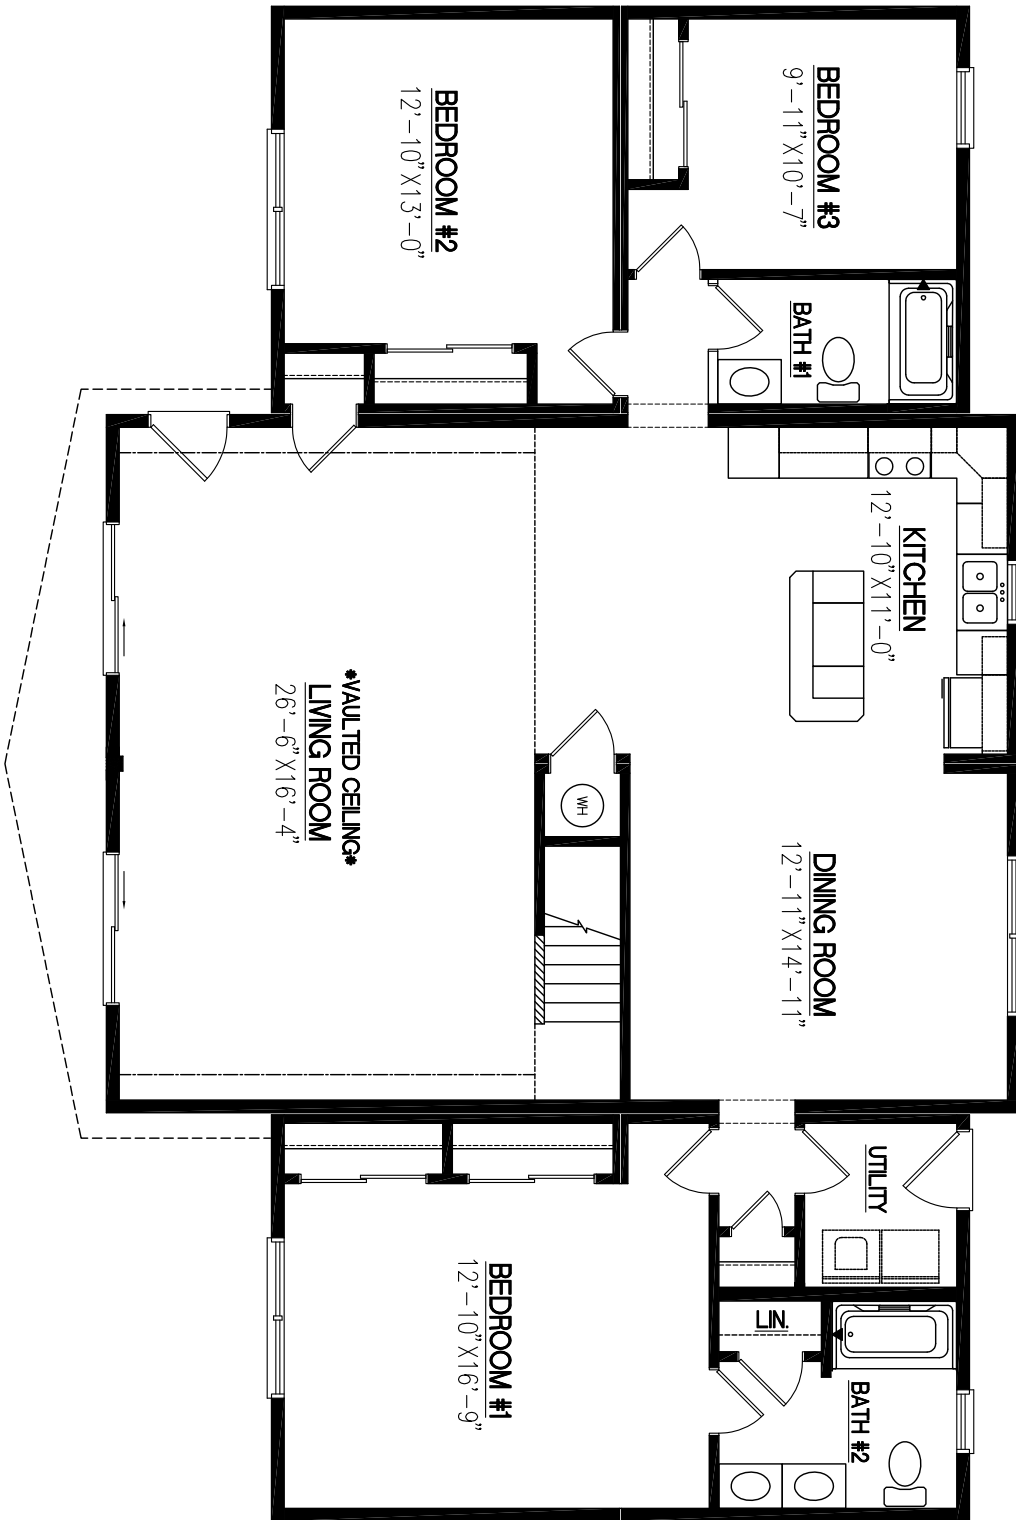


S#mm/C#mm

SCALE: 1/8" = 1'-0"

PAGE 1

1ST STORY LITERATURE PLAN

BUILDER				DATE	REVISION	BY
CUSTOMER/PROJECT						
ADDRESS						
CITY	STATE	ZIP				
COUNTY	SNOW LOAD (LBS)	WIND SPEED (MPH)				
ORDER NO	SERIAL NO	SQFT	TYPE			
		1870	CAPE			
FILE NAME						
NORTHLAND I						

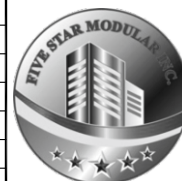

FIVE STAR MODULAR INC.

1571 Ledge Dale Rd.
Lake Ariel, PA 18436
Phone: 570-698-8717
www.fivestarmod.com

