

Snow Drift



Chalet
27'-6" x 44'-0"
1210 SQFT
1 Bedroom / 1.5 Baths


1571 Ledgedale Rd • Lake Ariel PA 18436
Phone: 570-698-8717 • www.fivestarmod.com



**FIVE STAR
MODULAR INC.**

Building Dreams

Snow Drift

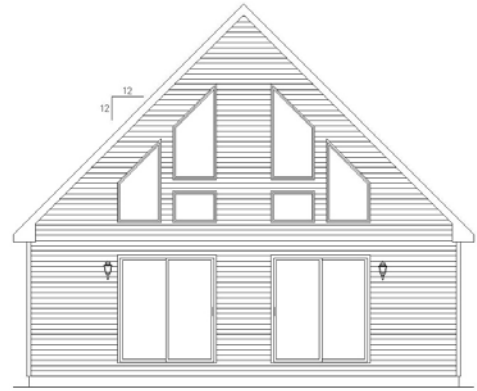

Note: Renderings are for illustrative purposes only and may vary per series standard specifications.



First Floor (w/ Basement)

Note: Proposed second floor available upon request.


Chalet
27'-6" x 44'-0"
1210 SQFT
1 Bedroom / 1.5 Baths

1571 Ledgedale Rd • Lake Ariel PA 18436
 Phone: 570-698-8717 • www.fivestarmod.com



**FIVE STAR
 MODULAR INC.**

Building Dreams

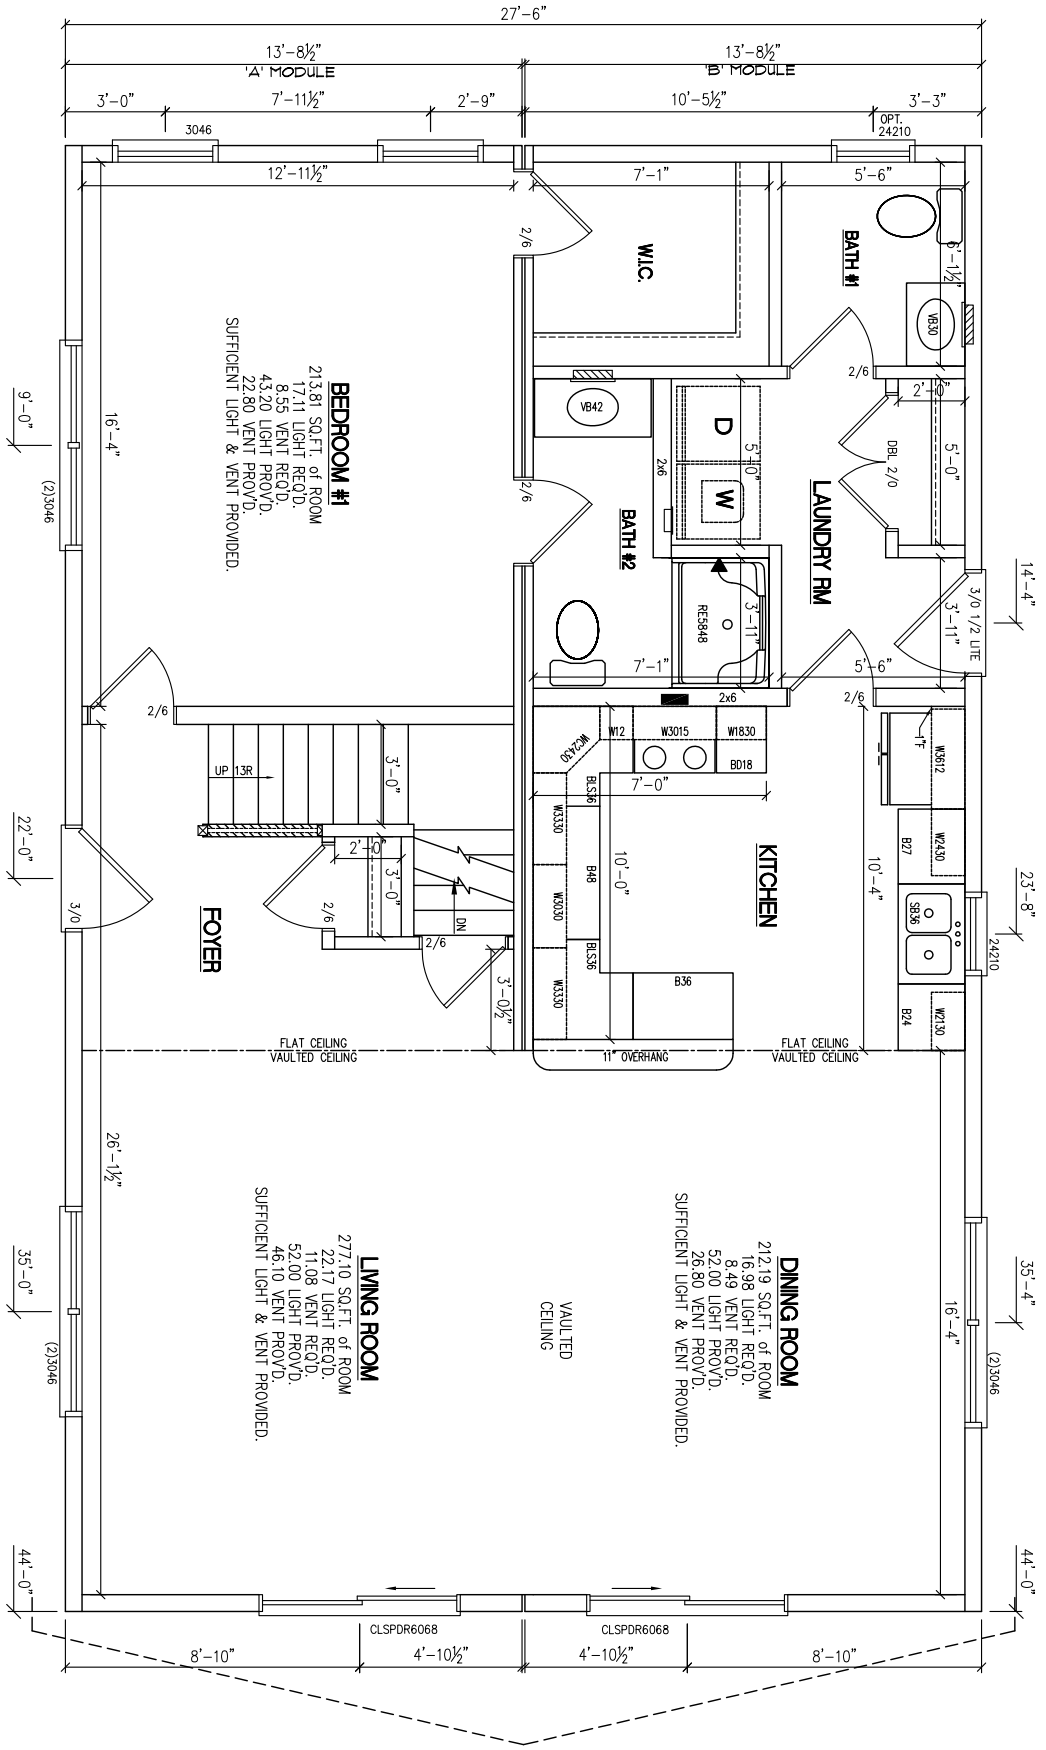

NOTES:

1. 2x6 EXTERIOR WALLS @ 16" O.C.
2. 2x3 MARRIAGE WALLS @ 16" O.C.
3. 8'-0" CEILING HEIGHT
4. MW CLASSIC MODULAR DOUBLE HUNG WINDOWS
5. ??,??,?? TOTAL BTU HEAT LOSS
6. BUILDER TO PROVIDE A HEATING UNIT WITH A MINIMUM ??.0 AFUE
7. 12/12 RAFTER @ 16" O.C.

SCALE: 1/8" = 1'-0"
S#11111/O#11111
3A


BUILDER		DATE		REVISION		BY	
CUSTOMER/PROJECT							
ADDRESS							
CITY		STATE		ZIP			
COUNTY		SNOW LOAD (LBS)		WIND SPEED (MPH)			
ORDER NO	SERIAL NO	SQFT	TYPE		CAPE		
FILE NAME	SNOW DRIFT						



FIVE STAR MODULAR INC.
 1571 Ledge Rd.
 Lake Ariel, PA 18436
 Phone: 570-698-8717
 www.fivestarmod.com

PROPOSED 2ND FLOOR ONLY

(FINISHED AND INSULATED ON-SITE BY OTHERS)

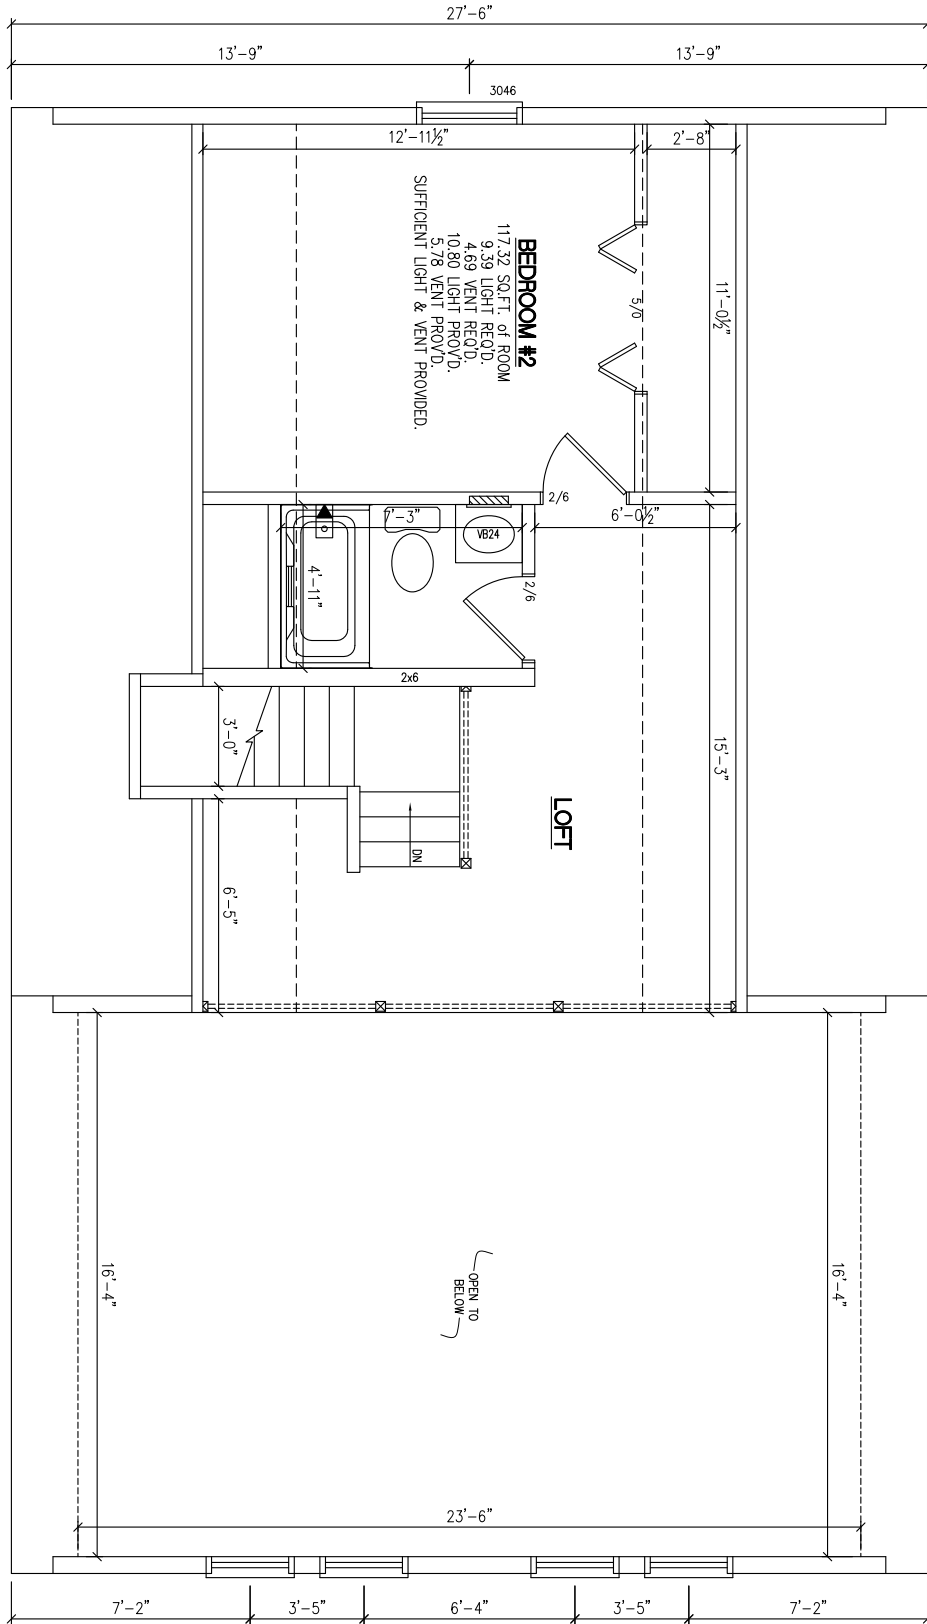

SCALE: 1/8" = 1'-0"

SHEET # 0000000000

3B

2ND STORY FLOOR PLAN

BUILDER				DATE	REVISION	BY
CUSTOMER/PROJECT						
ADDRESS						
CITY	STATE	ZIP				
COUNTY	SNOW LOAD (LBS)	WIND SPEED (MPH)				
ORDER NO	SERIAL NO	SQFT	TYPE			
		1210	CAPE			
FILE NAME						
SNOW DRIFT						



FIVE STAR MODULAR INC.
 1571 Ledge Rd.
 Lake Ariel, PA 18436
 Phone: 570-698-8717
 www.fivestarmod.com




SCALE: 1/8" = 1'-0"
 #1234567890/0#123456

57 SQ FT LITERATURE PLAN				DATE	REVISION	BY
BUILDER						
CUSTOMER/PROJECT						
ADDRESS						
CITY	STATE	ZIP				
COUNTY	SNOW LOAD (LBS)	WIND SPEED (MPH)				
ORDER NO	SERIAL NO	SQFT	TYPE			
		1210	CAPE			
FILE NAME						
SNOW DRIFT						



FIVE STAR MODULAR INC.
 1571 Ledge Dale Rd.
 Lake Ariel, PA 18436
 Phone: 570-698-8717
 www.fivestarmod.com

FRONT ELEVATION
ELEVATION SHOWN WITH OPTIONS

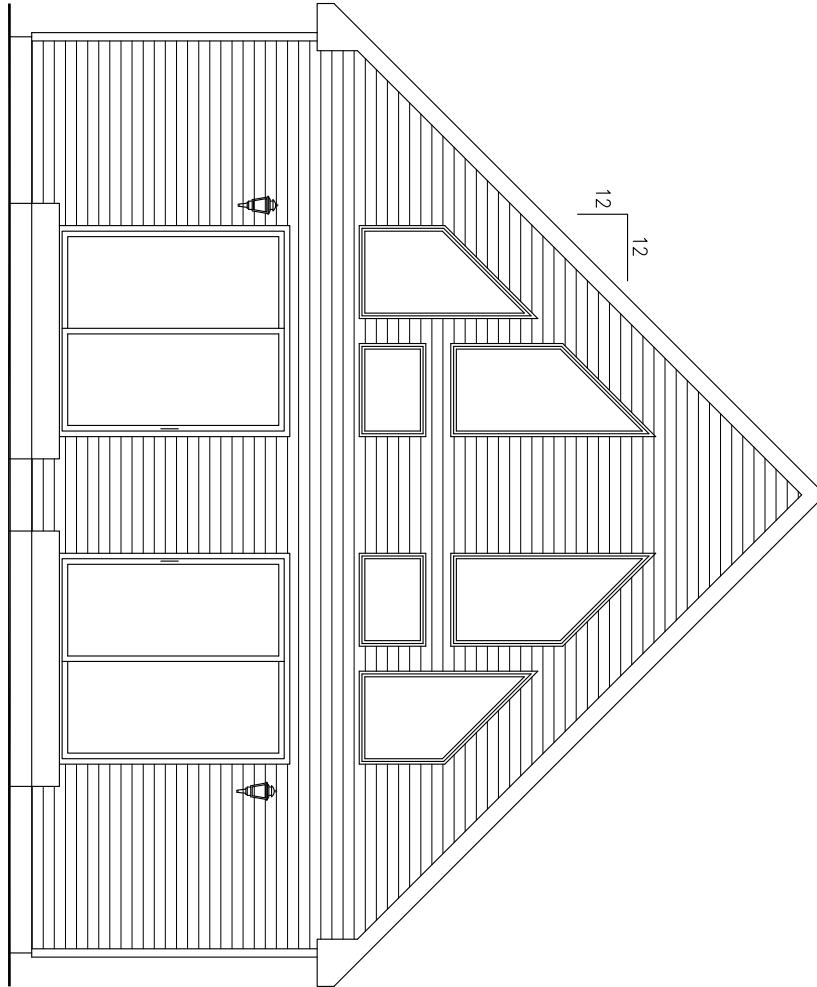

SHEET # / ORDER #
S#????/O#????

PAGE #
2A

FRONT ELEVATION

BUILDER				DATE	REVISION	BY
CUSTOMER/PROJECT						
ADDRESS						
CITY	STATE	ZIP				
COUNTY	SNOW LOAD (LBS)	WIND SPEED (MPH)				
ORDER NO	SERIAL NO	SQFT	TYPE			
FILE NAME		1210	CAPE			
SNOW DRIFT						



FIVE STAR MODULAR INC.
1571 Ledge Dale Rd.
Lake Ariel, PA 18436
Phone: 570-698-8717
www.fivestarmod.com