

Trails End



Trails End

Chalet
34'-0" x 43'-3"
1376 SQFT
1 Bedroom / 1.5 Baths

1571 Ledgedale Rd • Lake Ariel PA 18436
Phone: 570-698-8717 • www.fivestarmod.com



**FIVE STAR
MODULAR INC.**

Building Dreams

Trails End



Note: Renderings are for illustrative purposes only and may vary per series standard specifications.



First Floor (w/ Basement)

Note: Proposed second floor available upon request.


Chalet
34'-0" x 43'-3"
1376 SQFT
1 Bedroom / 1.5 Baths

1571 Ledgedale Rd • Lake Ariel PA 18436
 Phone: 570-698-8717 • www.fivestarmod.com



**FIVE STAR
 MODULAR INC.**

Building Dreams

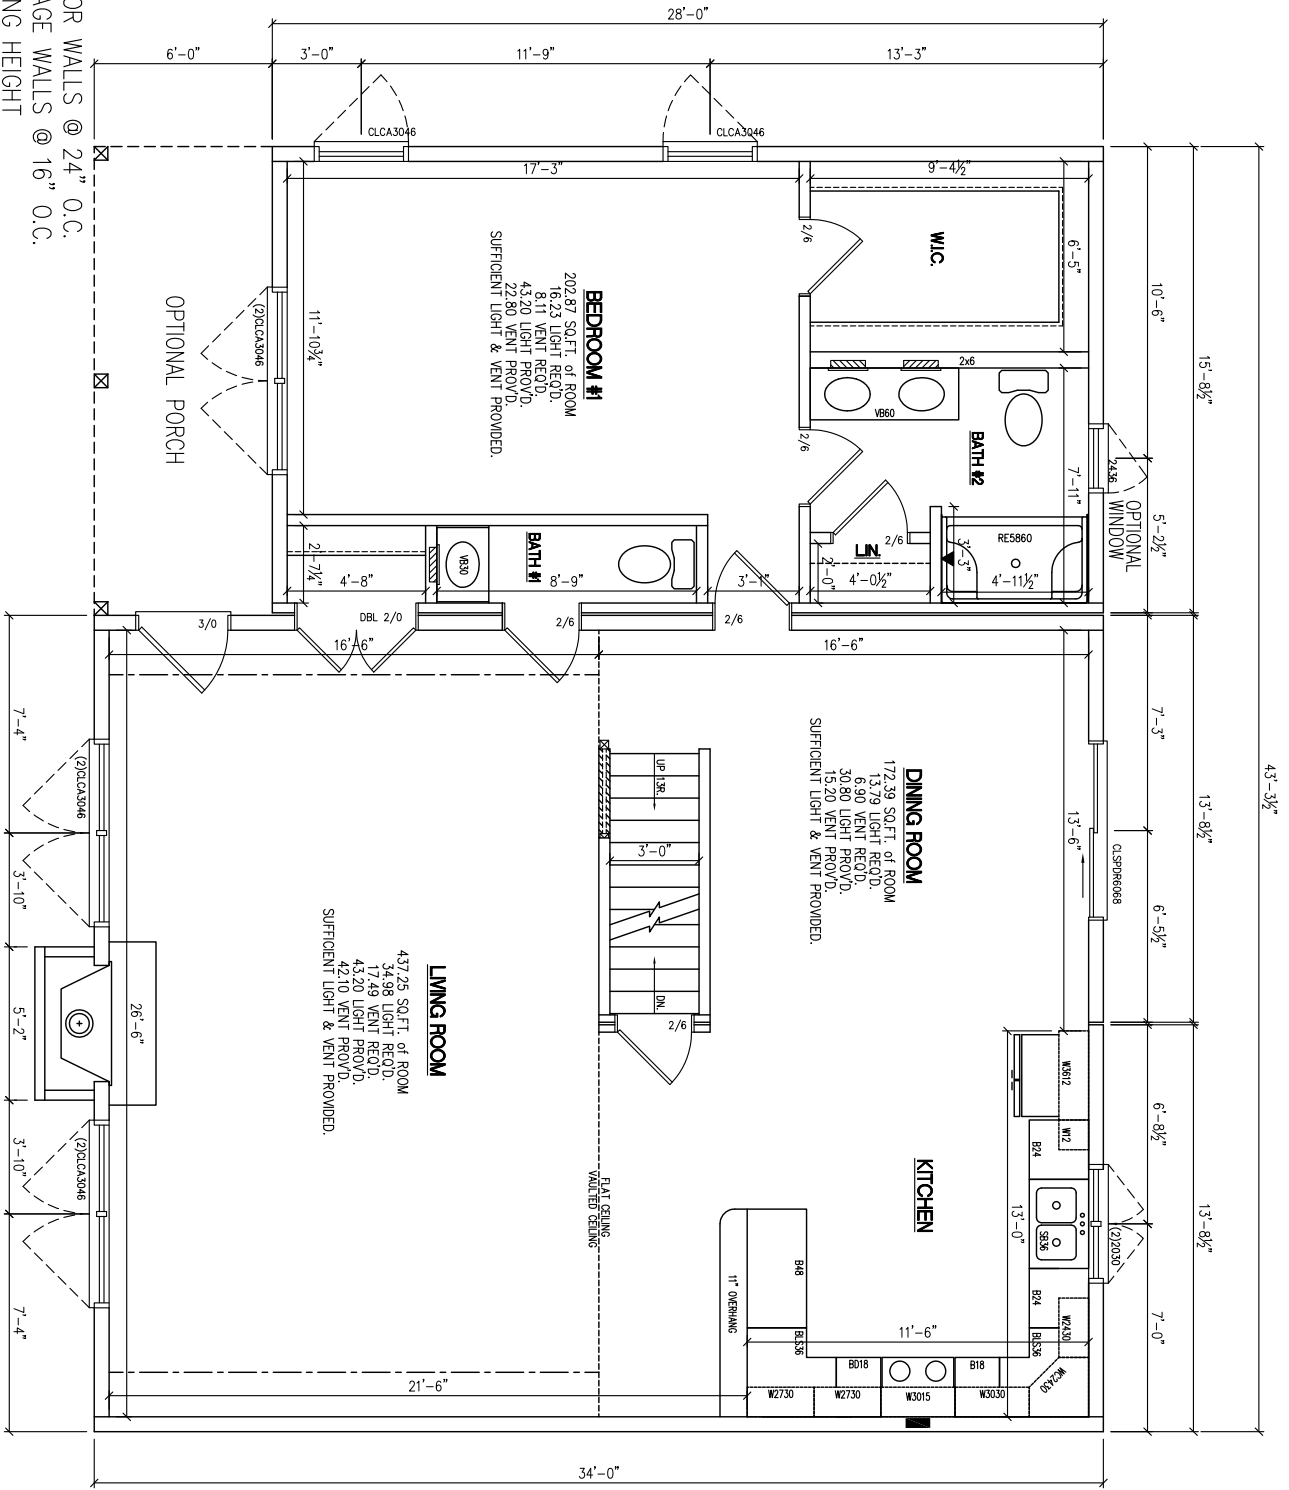

- NOTES:
1. 2x6 EXTERIOR WALLS @ 24" O.C.
 2. 2x3 MARRIAGE WALLS @ 16" O.C.
 3. 8'-0" CEILING HEIGHT
 4. MW CASEMENT WINDOWS
 5. ??? TOTAL BTU HEAT LOSS
 6. BUILDER TO PROVIDE A HEATING UNIT WITH A MINIMUM ??? AFUE
 7. 12/12 RAFTER @ 24" O.C.

STAIN # / COLOR #
 S#????/O#????

BUILDER		DATE	REVISION	BY
CUSTOMER/PROJECT				
ADDRESS				
CITY	STATE	ZIP		
COUNTY	SNOW LOAD (LBS)	WIND SPEED (MPH)		
ORDER NO	SERIAL NO	SQFT	TYPE	CAPE
FILE NAME	TRAILS END			




FIVE STAR MODULAR INC.
 1571 Ledge Rd.
 Lake Ariel, PA 18436
 Phone: 570-698-8717
 www.fivestarmod.com

1ST STORY FLOOR PLAN

3A

PROPOSED 2ND FLOOR ONLY

(FINISHED AND INSULATED ON-SITE BY OTHERS)

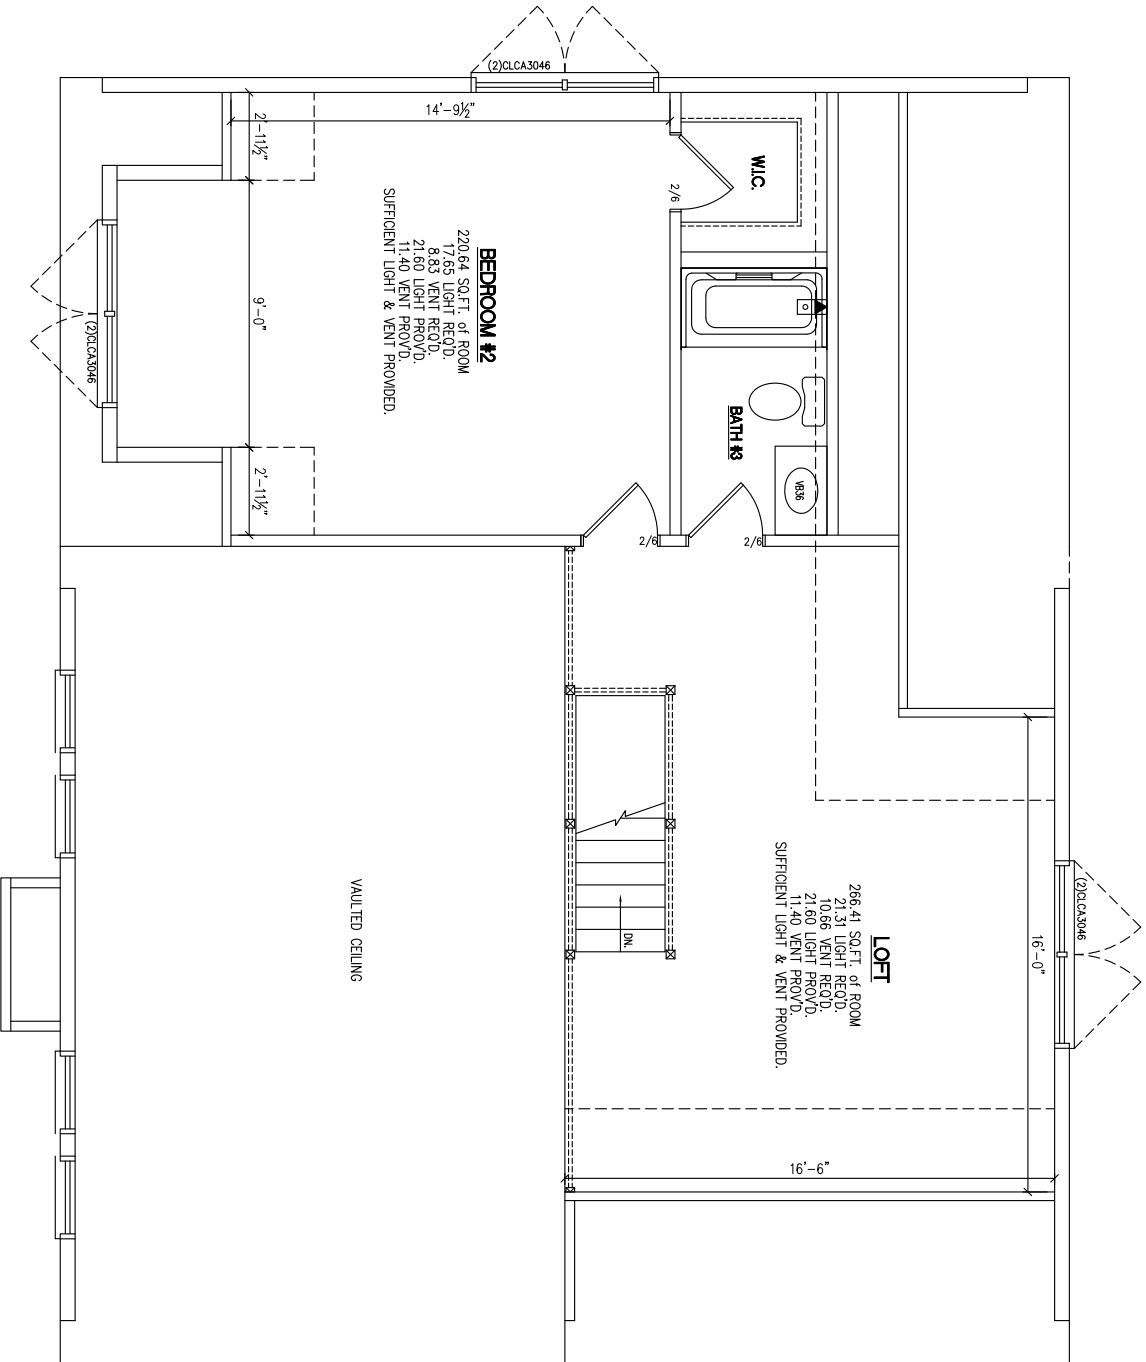

SCALE: 1/8" = 1'-0"
 SHEET # 02088 #


3B

2ND STORY FLOOR PLAN

BUILDER				DATE	REVISION	BY
CUSTOMER/PROJECT						
ADDRESS						
CITY		STATE	ZIP			
COUNTY		SNOW LOAD (LBS)	WIND SPEED (MPH)			
ORDER NO	SERIAL NO	SQFT	TYPE			
		1377	CAPE			
FILE NAME: TRAILS END						



FIVE STAR MODULAR INC.
 1571 Ledge Rd.
 Lake Ariel, PA 18436
 Phone: 570-698-8717
 www.fivestarmod.com

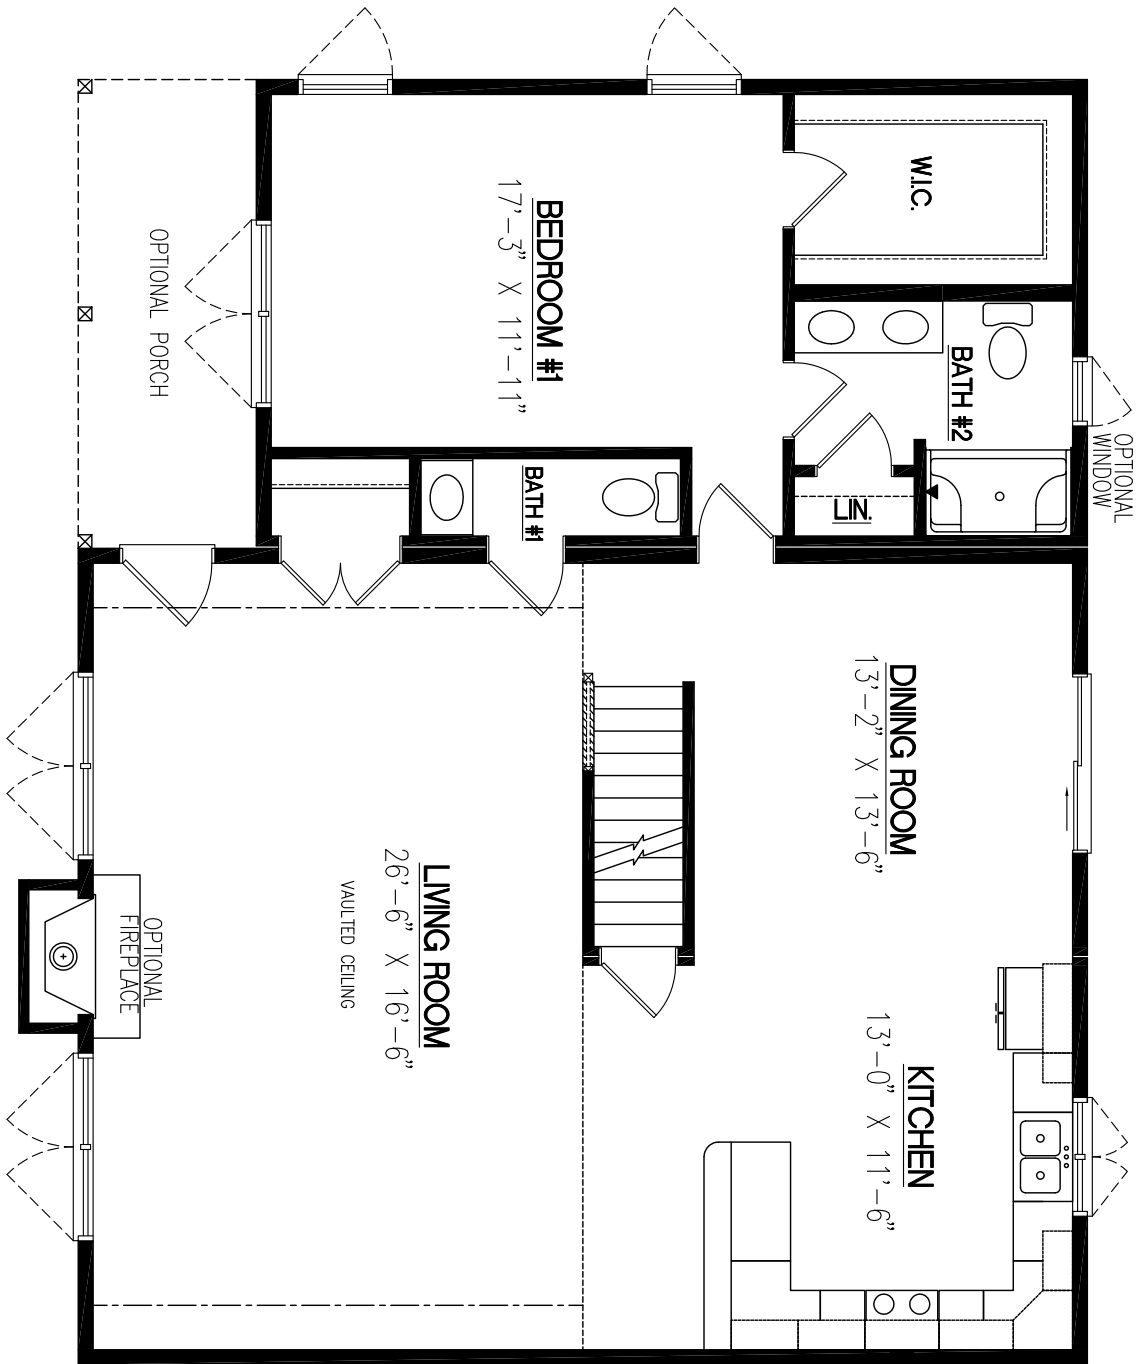


SCALE: 1/8" = 1'-0"
 #11111/O#11111

57 STORY LITERATURE PLAN				DATE	REVISION	BY
BUILDER						
CUSTOMER/PROJECT						
ADDRESS						
CITY	STATE	ZIP				
COUNTY	SNOW LOAD (LBS)	WIND SPEED (MPH)				
ORDER NO	SERIAL NO	SQFT	TYPE			
		1377	CAPE			
FILE NAME						
TRAILS END						



FIVE STAR MODULAR INC.
 1571 Ledge Rd.
 Lake Ariel, PA 18436
 Phone: 570-698-8717
 www.fivestarmod.com

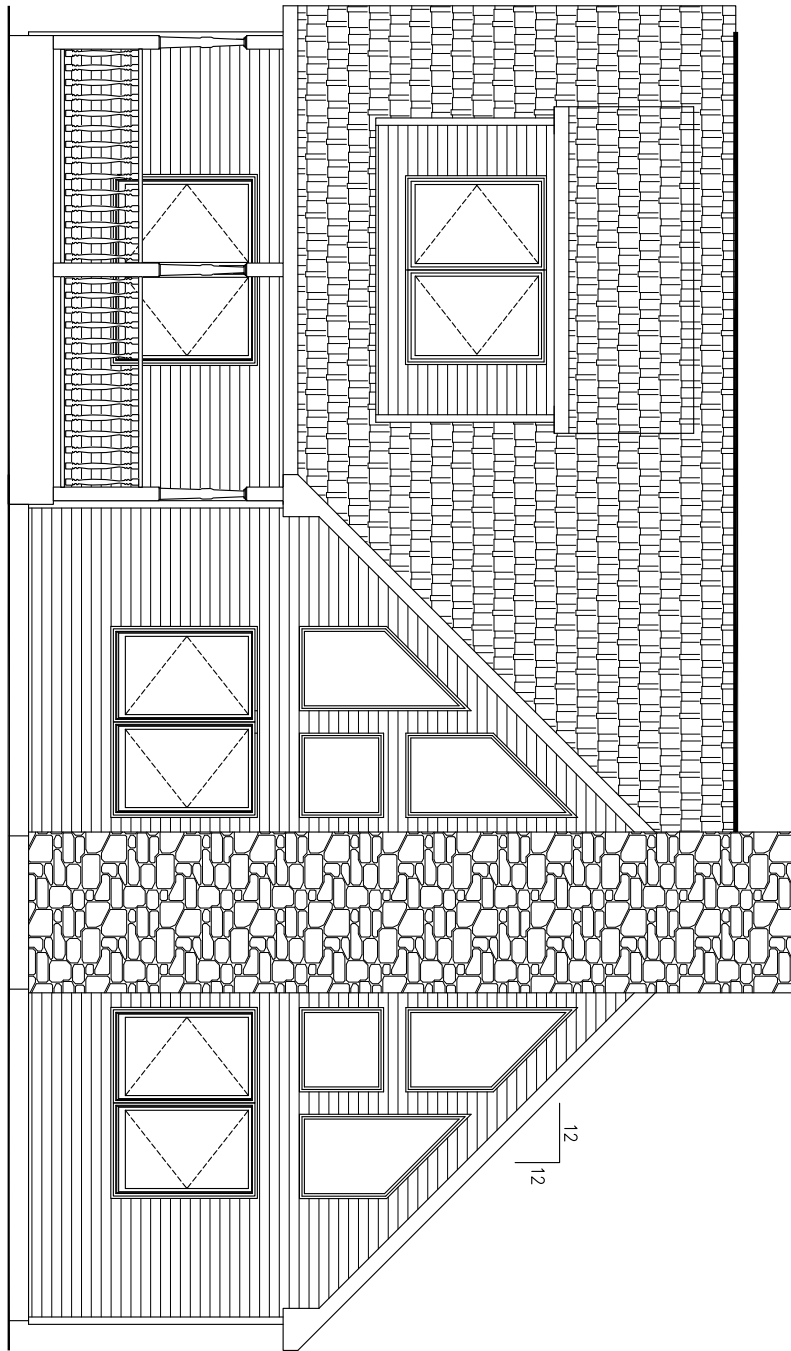


SCALE: 1/8" = 1'-0"
 SHEET # 2A

FRONT ELEVATION

2A

BUILDER				DATE	REVISION	BY
CUSTOMER/PROJECT						
ADDRESS						
CITY	STATE	ZIP				
COUNTY	SNOW LOAD (LBS)	WIND SPEED (MPH)				
ORDER NO	SERIAL NO	SQFT	TYPE			
		1377	CAPE			
FILE NAME						
TRAILS END						

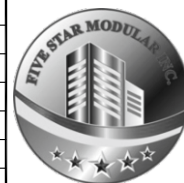

FIVE STAR MODULAR INC.

1571 Ledgesdale Rd.
 Lake Ariel, PA 18436
 Phone: 570-698-8717
 www.fivestarmod.com